


Royal Albert Dock

London City Airport

RAT
H. Park

PLAN 2
LOCATION PLAN
SCALE 1:2500

KEY

 


ITGL



RETAINED LDA
(excluded)




SHARED

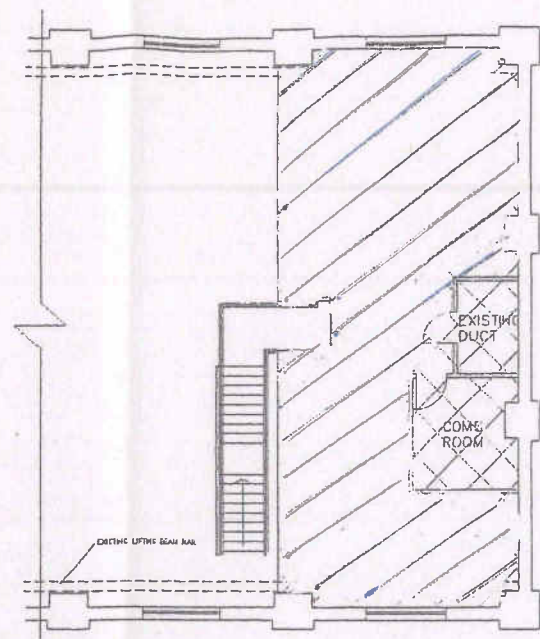


MEZZANINE LEVEL.

K. Sale
Pat Debon

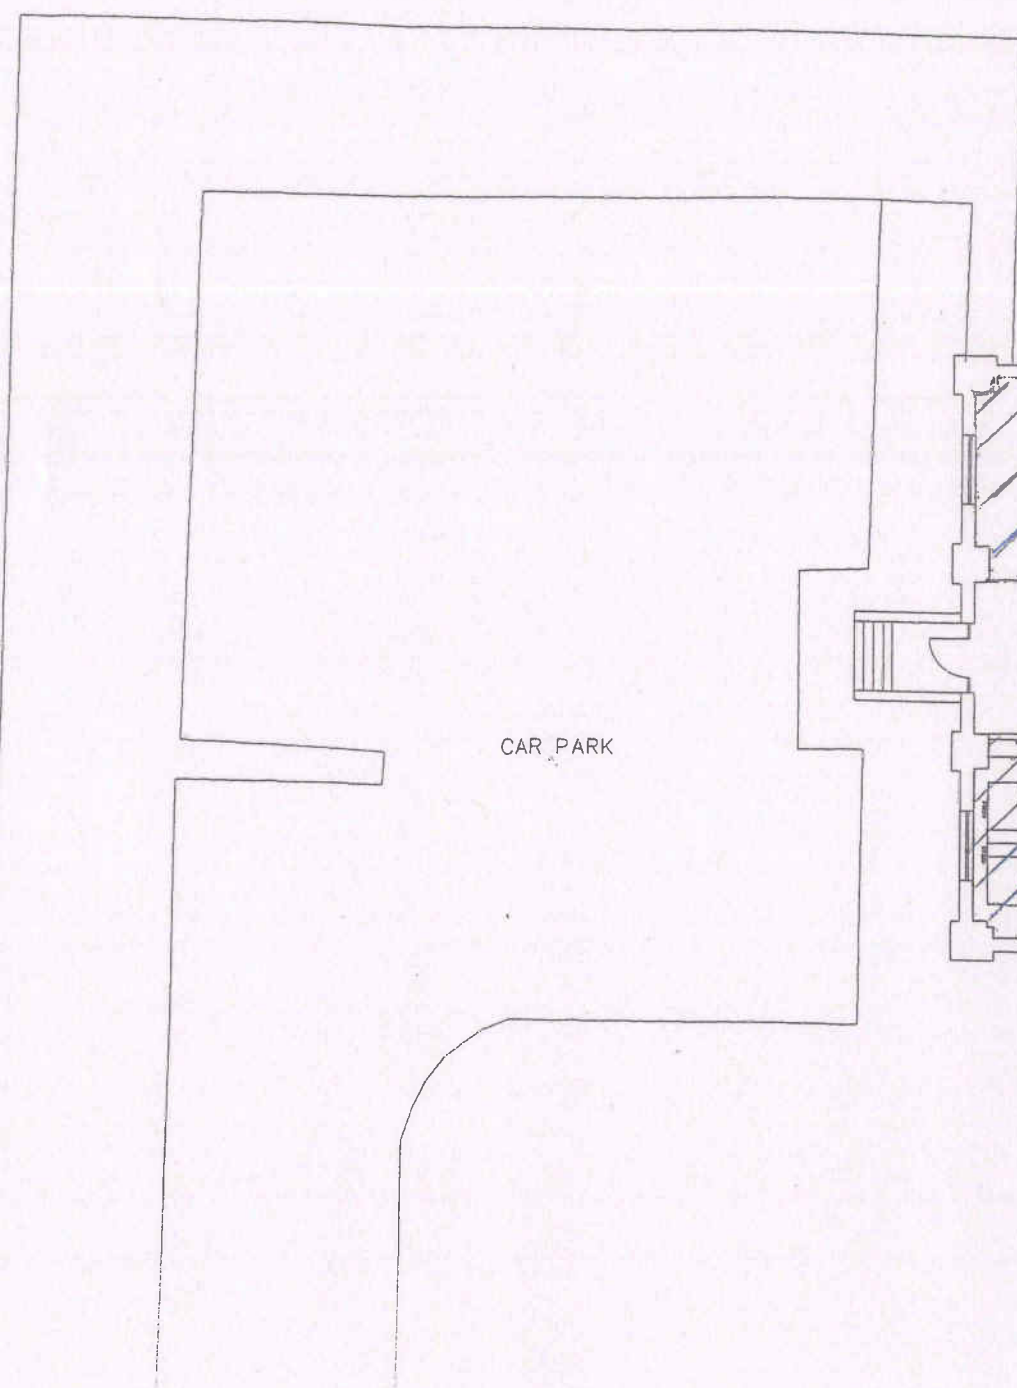

CAR PARK

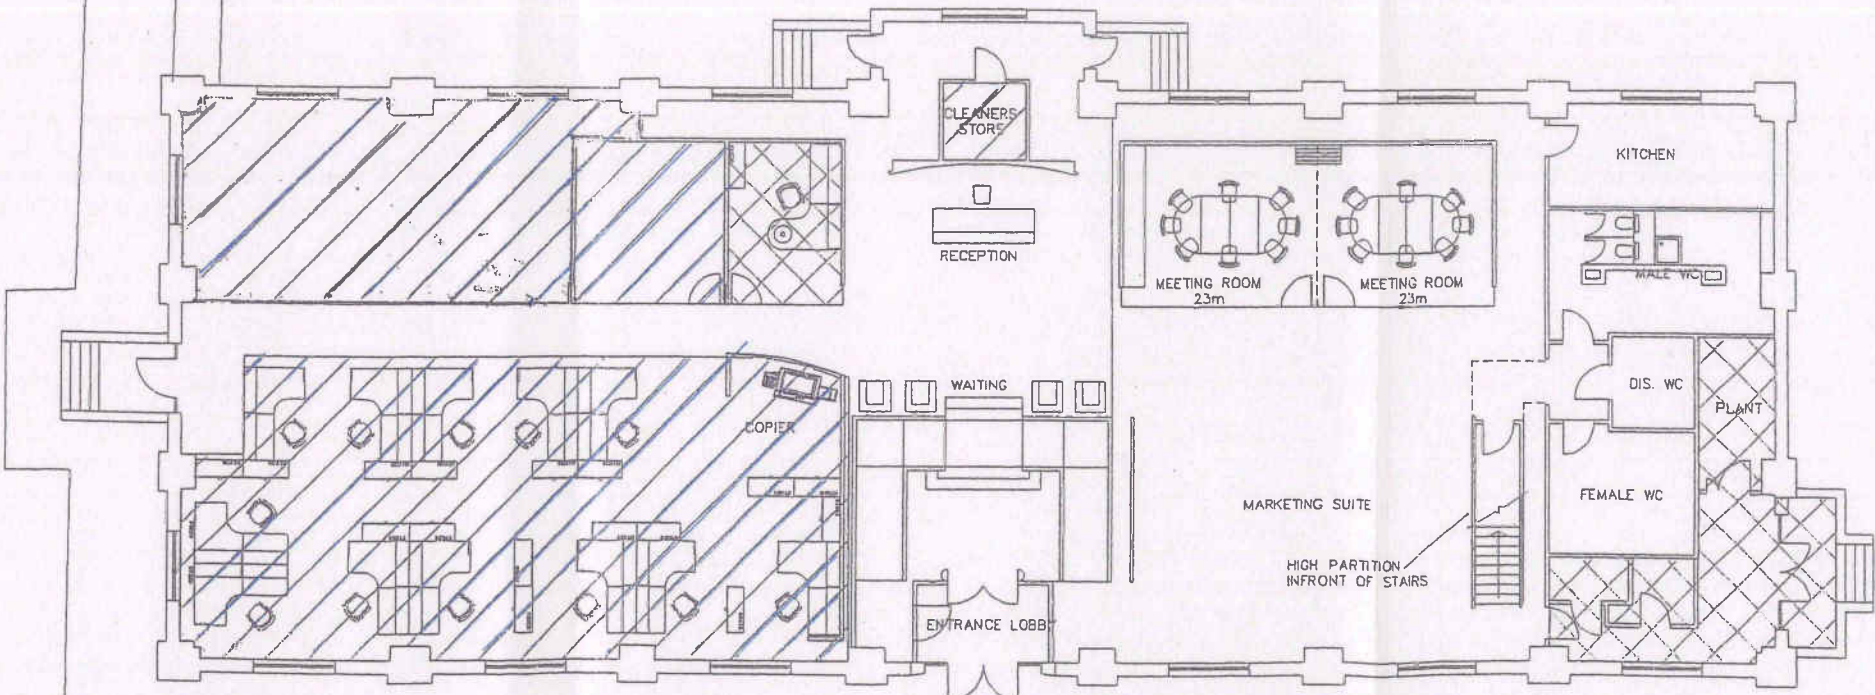

GROUND FLOOR PLAN

COMPRESSOR HOUSE
GROUND FLOOR PLAN & MEZZANINE
SCALE 1:200

